


7. PORTAL ZACHODNI
skala 1:25, 1:5

0 1 2 3

10cm

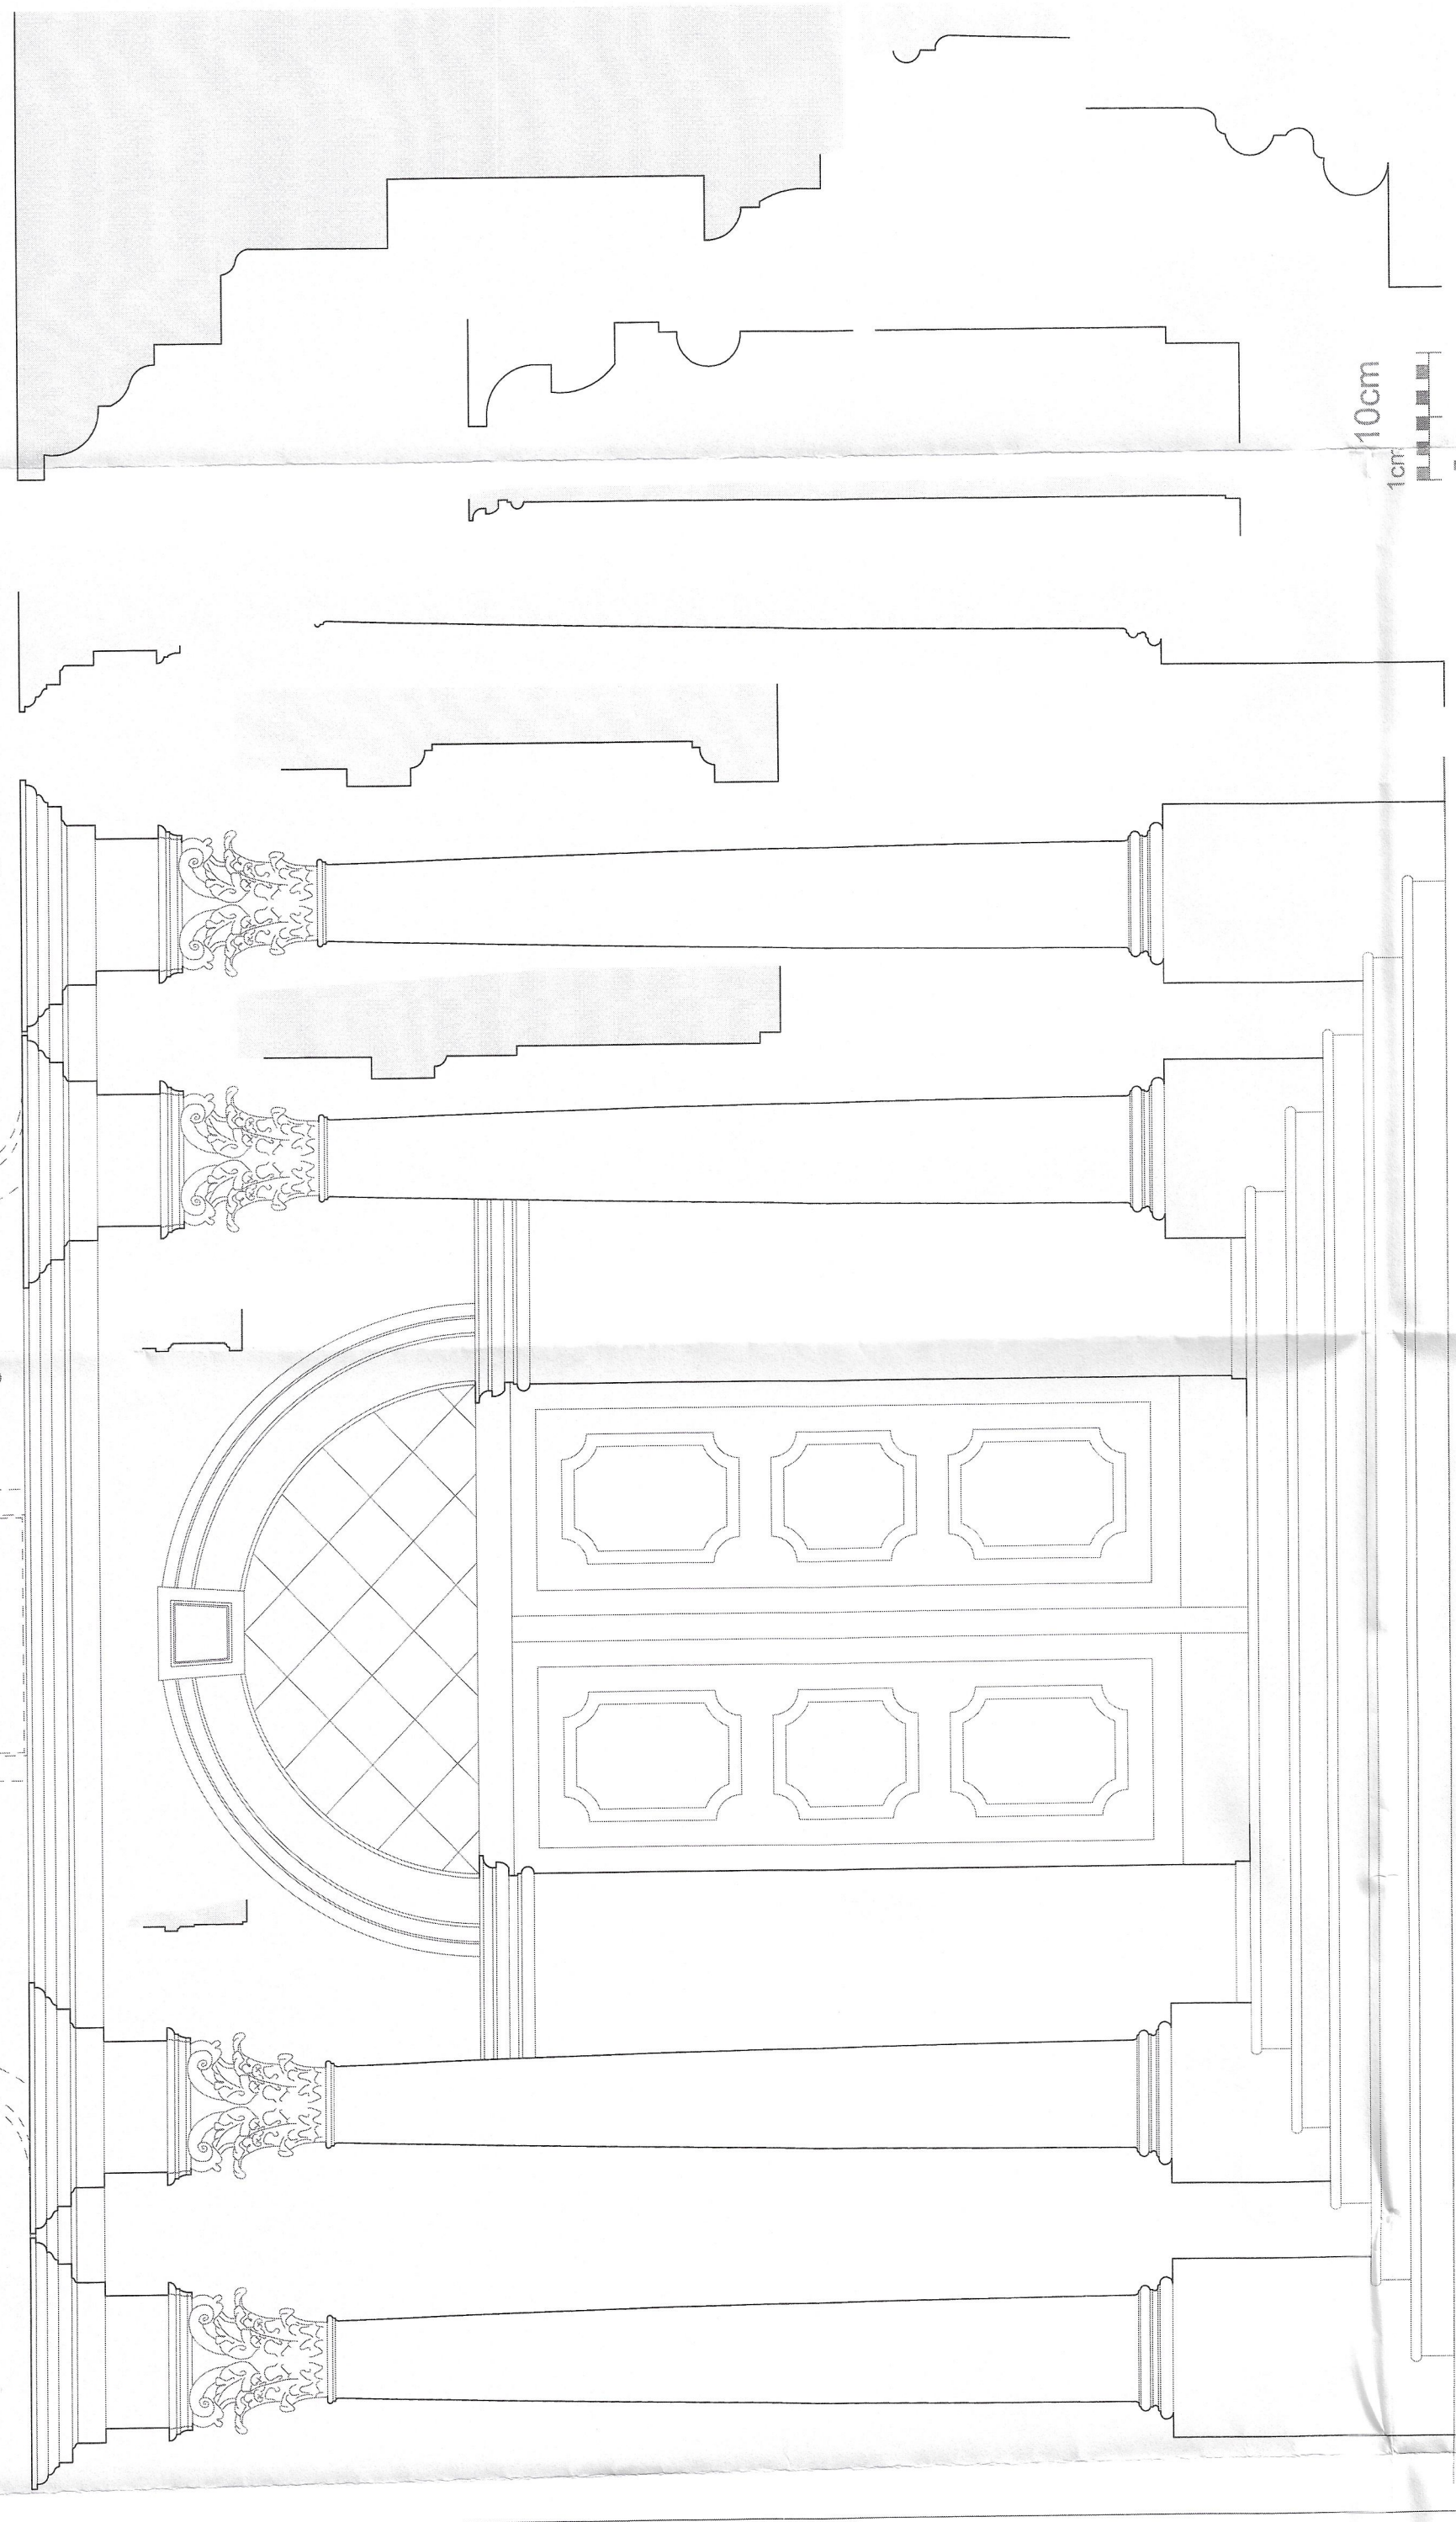

8. OKNO (KAMIEN)

skala 1:20, 1:5

5cm


10cm

1cm

5cm

UWAGA - OBRAMOWANIE KAMIENNE
DO OCZYSZCZENIA I KONSERWACJI




0 1 2 3

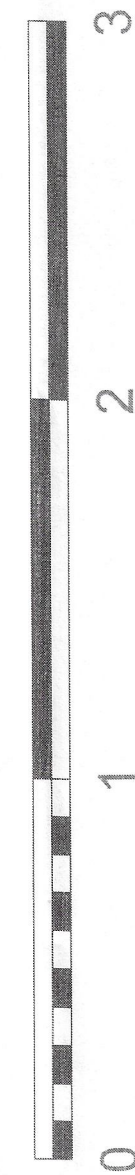





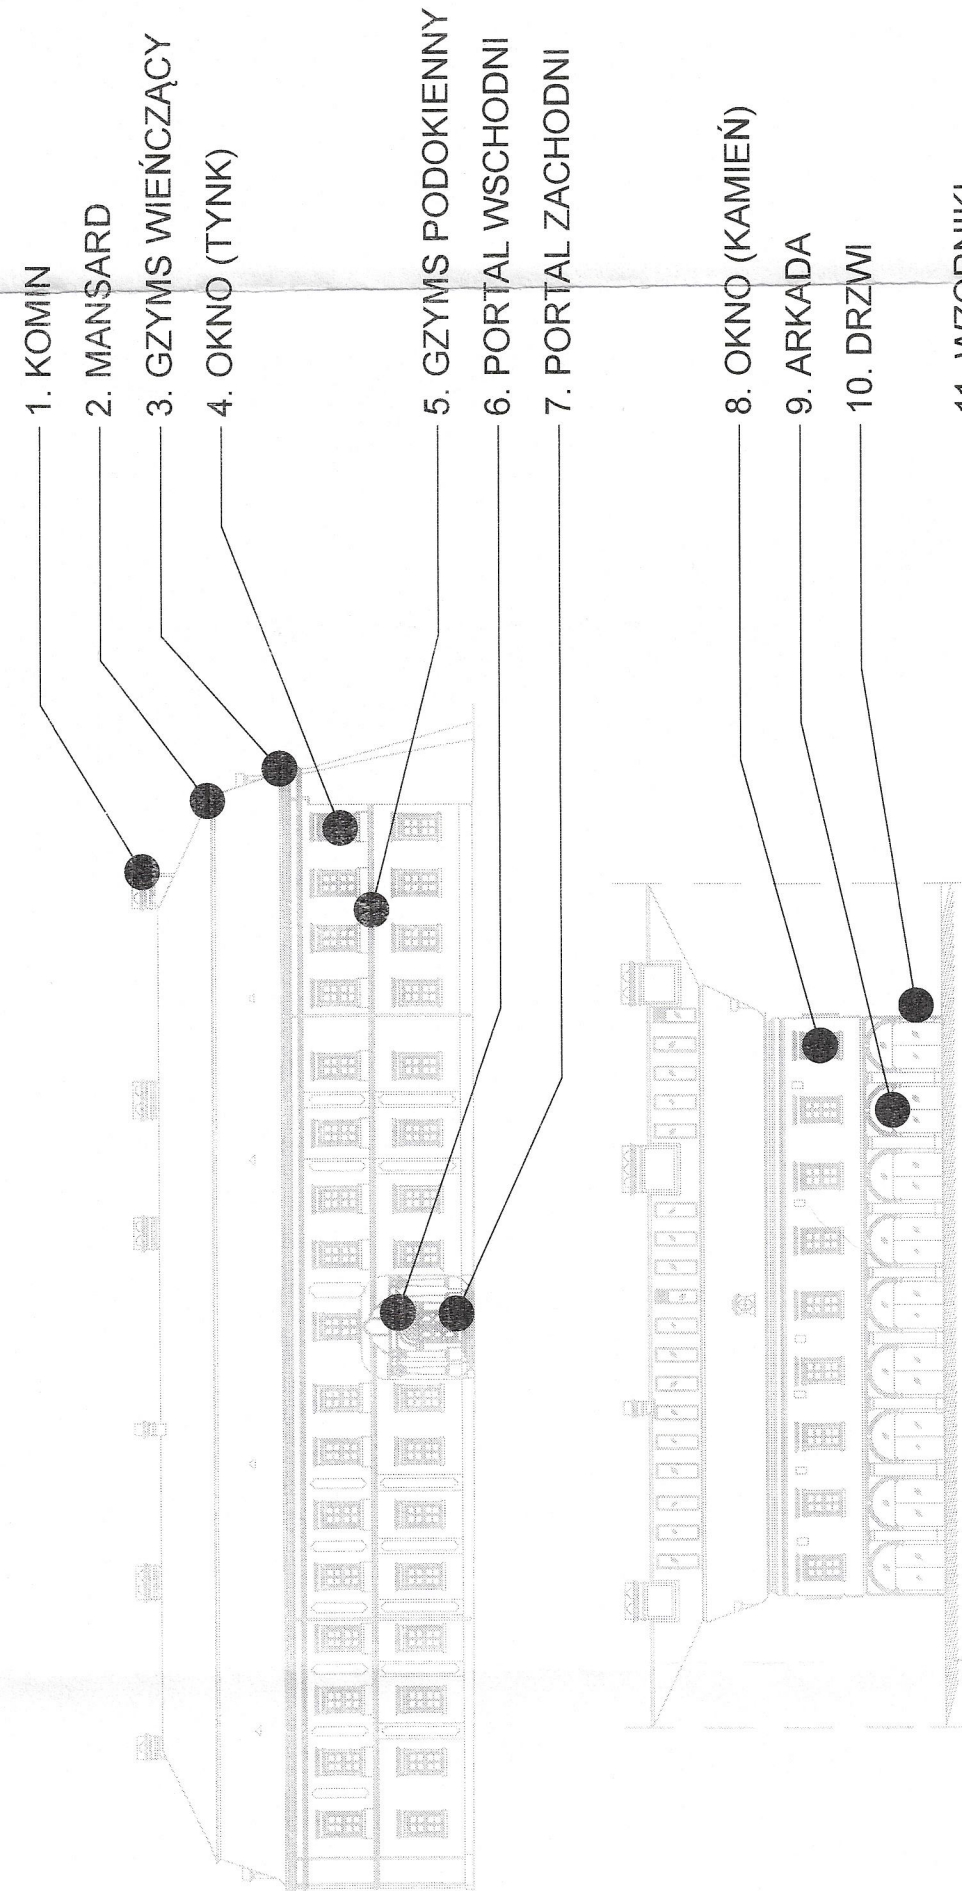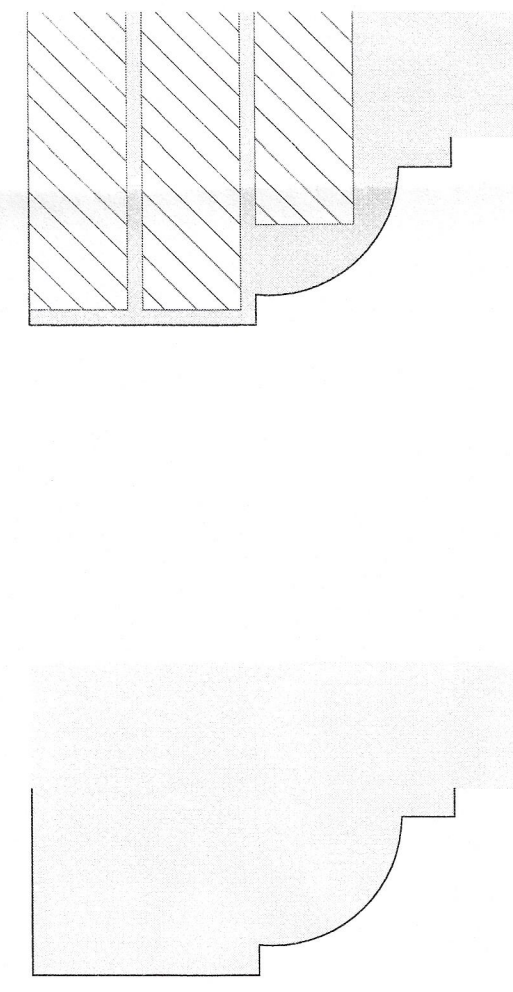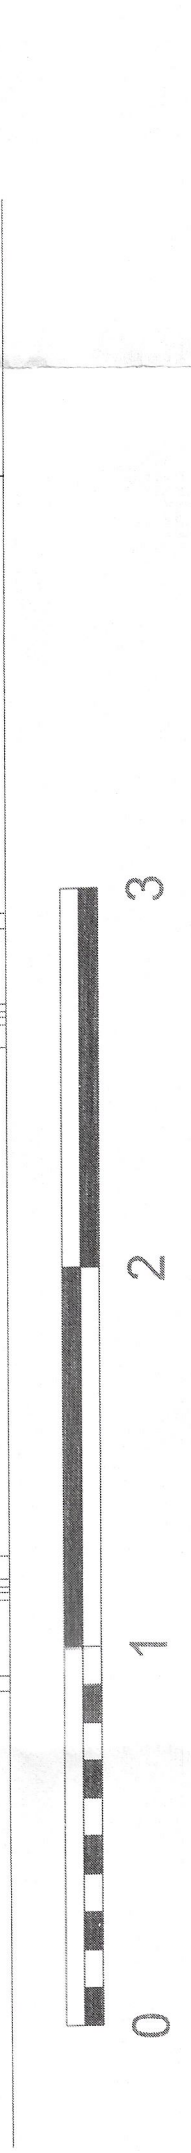

11. WZORNIKI

INWESTYCJA:	Remont konserwatorski obiektu zabytkowego Akademii Zamojskiej w Zamościu	NR PROJEKTU:	PW-79
-------------	--	--------------	-------

INWESTOR:

cz. nr 1816 obręb 0001 Miasto Zamosć

Zamosciu, ul. Rynek Wielki 13

DATA: 12.2013	

 projekt

05-830 NADARZYN
TEL. (022) 739-90-25, FAX (022) 739-79-05

PROJEKTOVAČ:	mgr inž. arch. Małgorzata Golenko	MA/065/09
OPRACOWANIE:	mgr inż. arch. Sławomir Golenko	

SPRIMOZIL:	ingrinc. arch. Magdalena Kucela	8/WMOKK/2009
------------	---------------------------------	--------------

